

MF



MECHANICALLY
FASTENED

FA




FULLY ADHERED

VQ



VAC-Q-ROOF

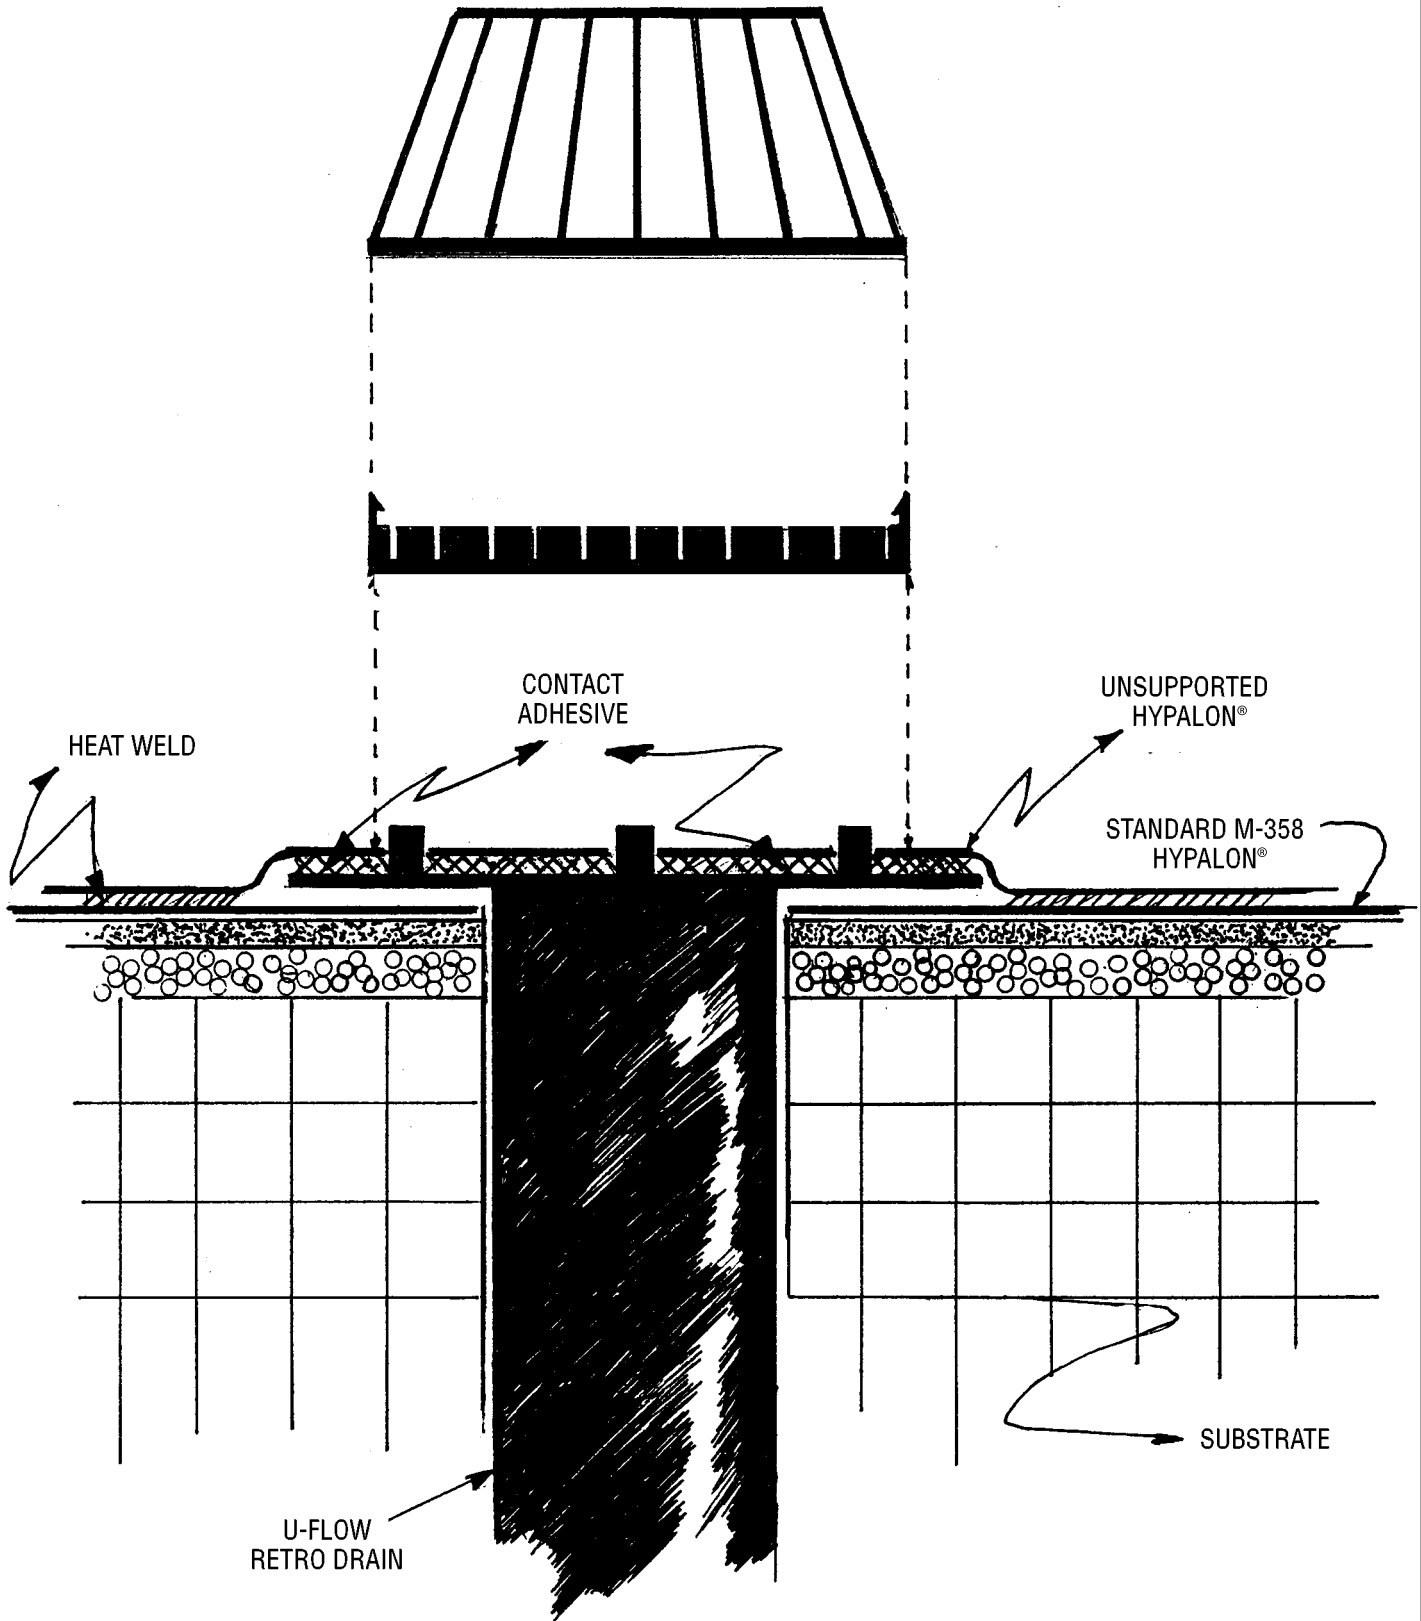

FLASHING DETAIL
With U-Flow Retro Drain

BurkeIndustries

2250 SOUTH TENTH STREET
SAN JOSE, CA 95112
800-669-7010 • 408-297-3500

DRAWN

SR/BR

DATE

1998

REV.

QQ-98